


SECOND FLOOR REFERENCE PLAN
1/16" = 1'-0"

(TECH ED ADDITION THIS AREA)



FIRST FLOOR REFERENCE PLAN
1/16" = 1'-0"

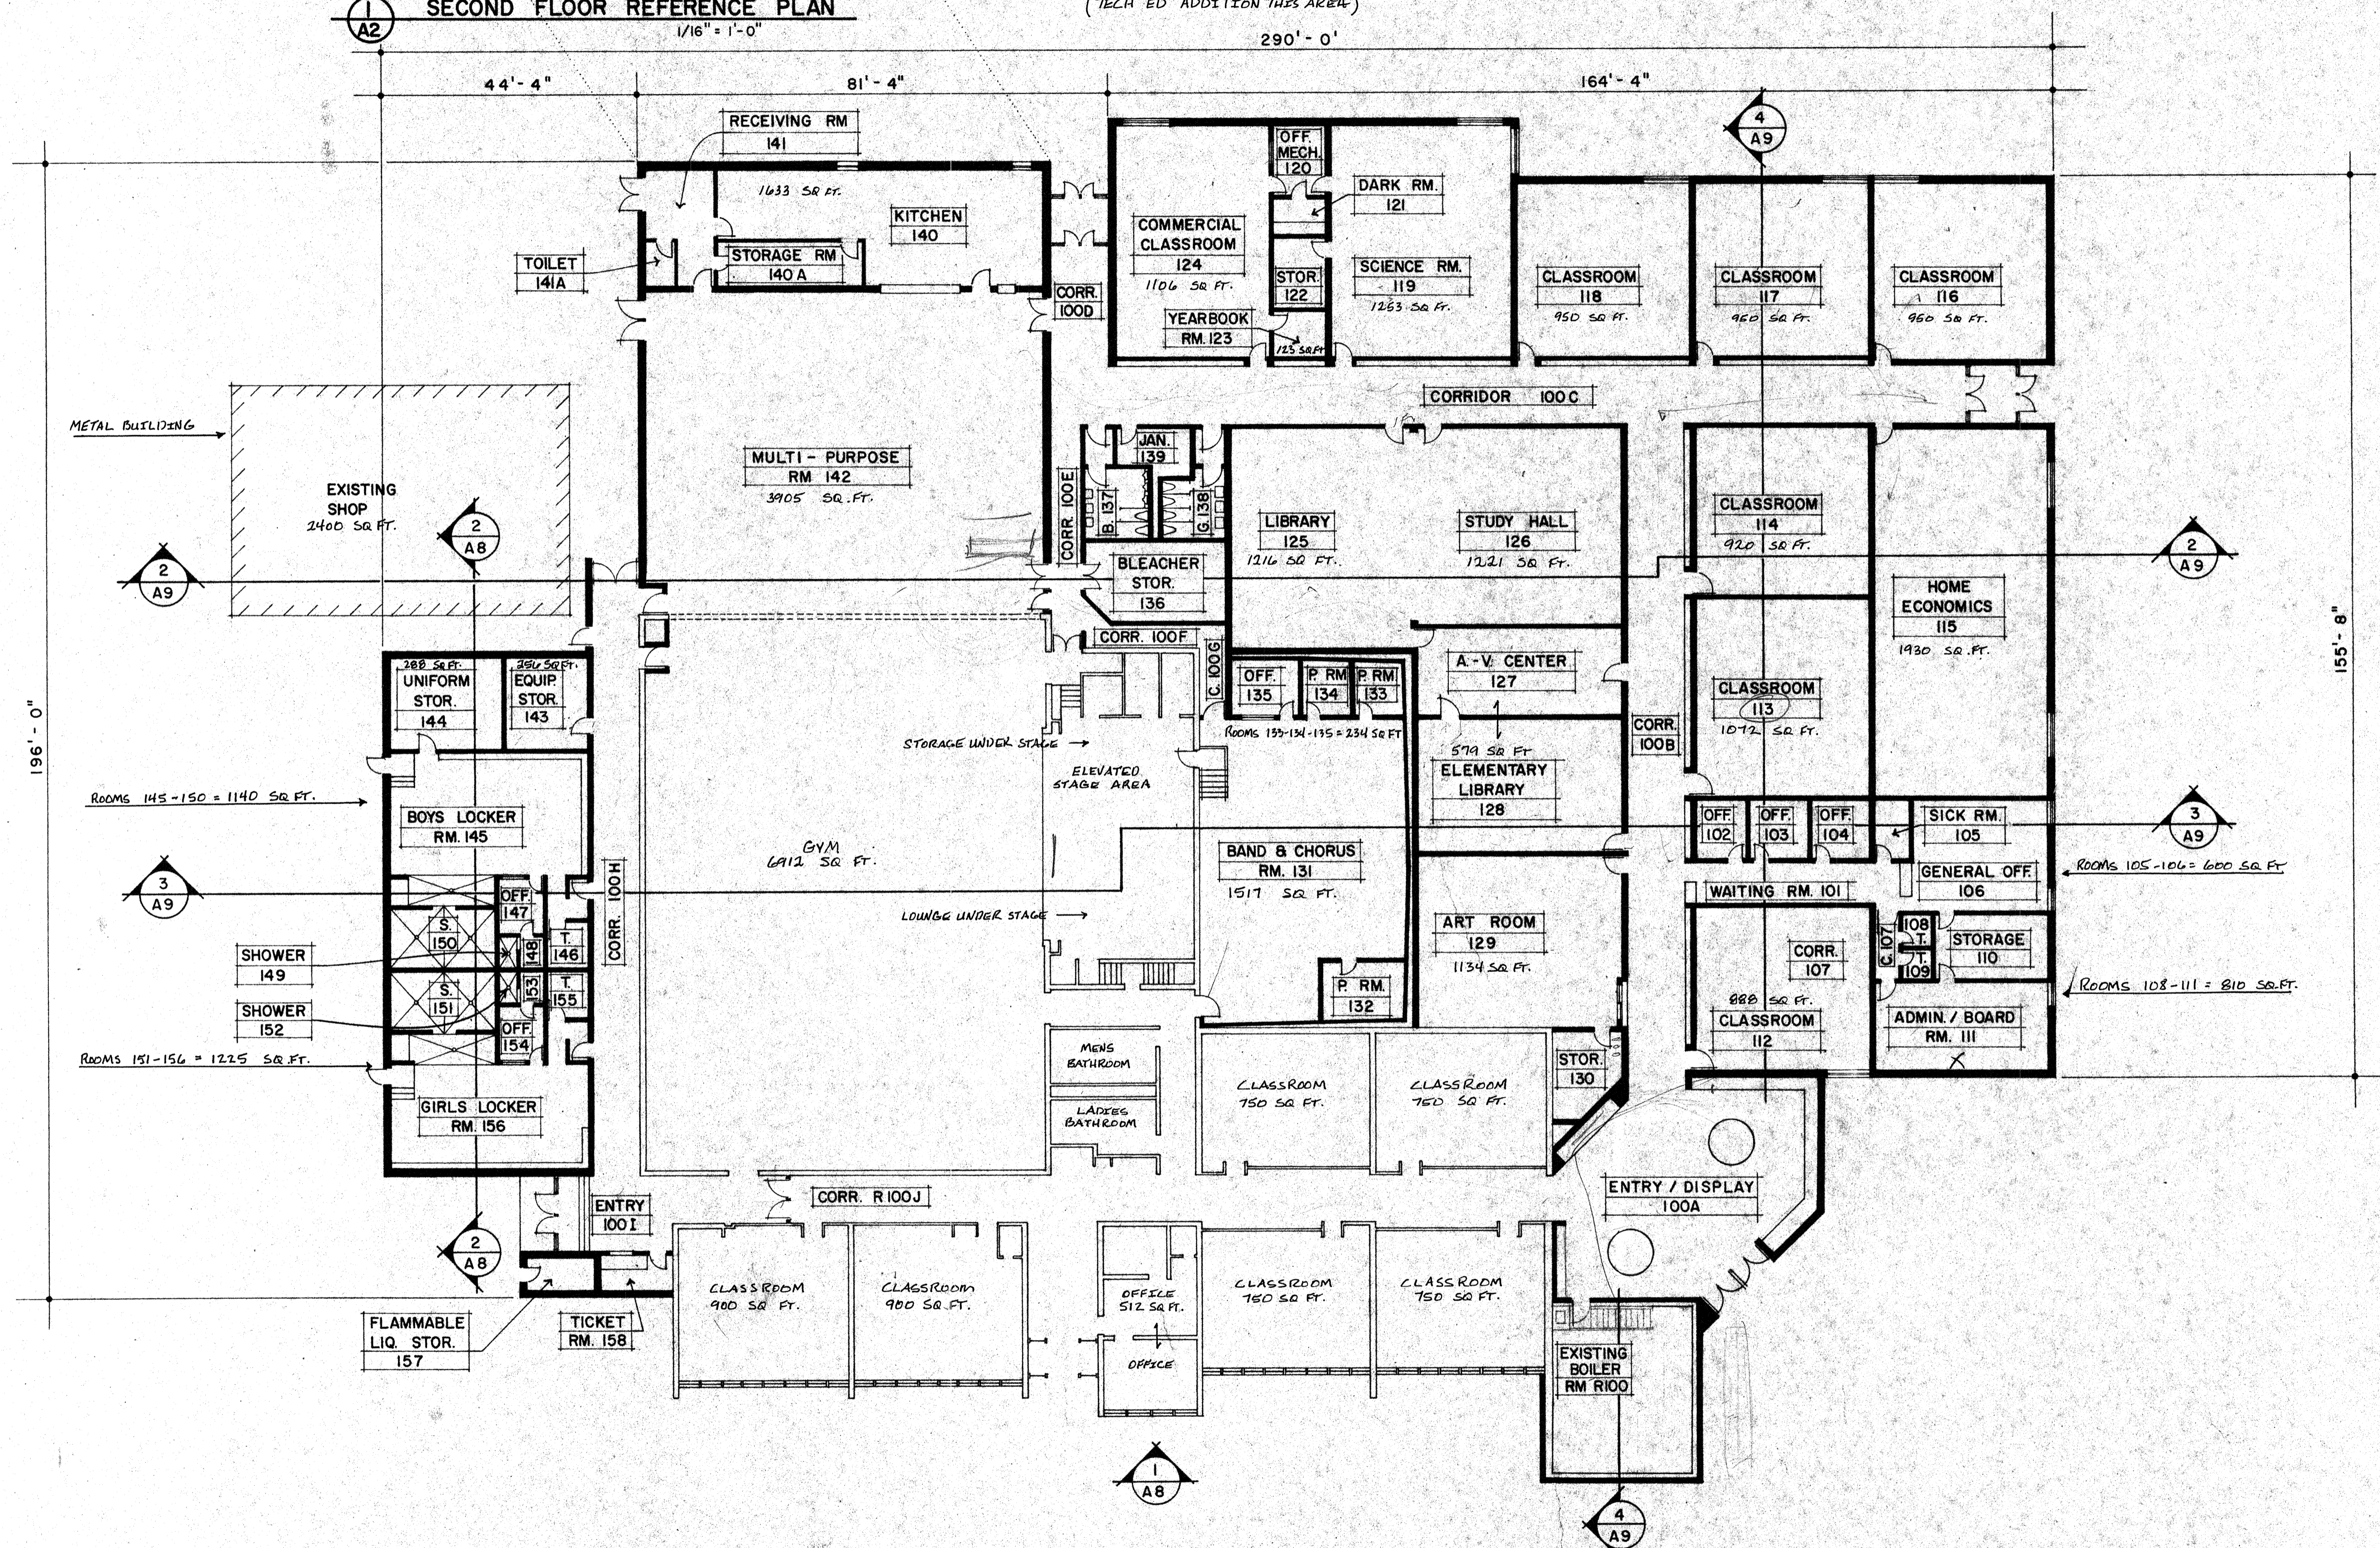